


Dvorana "URALOČKA" u Ekaterinburgu u Rusiji

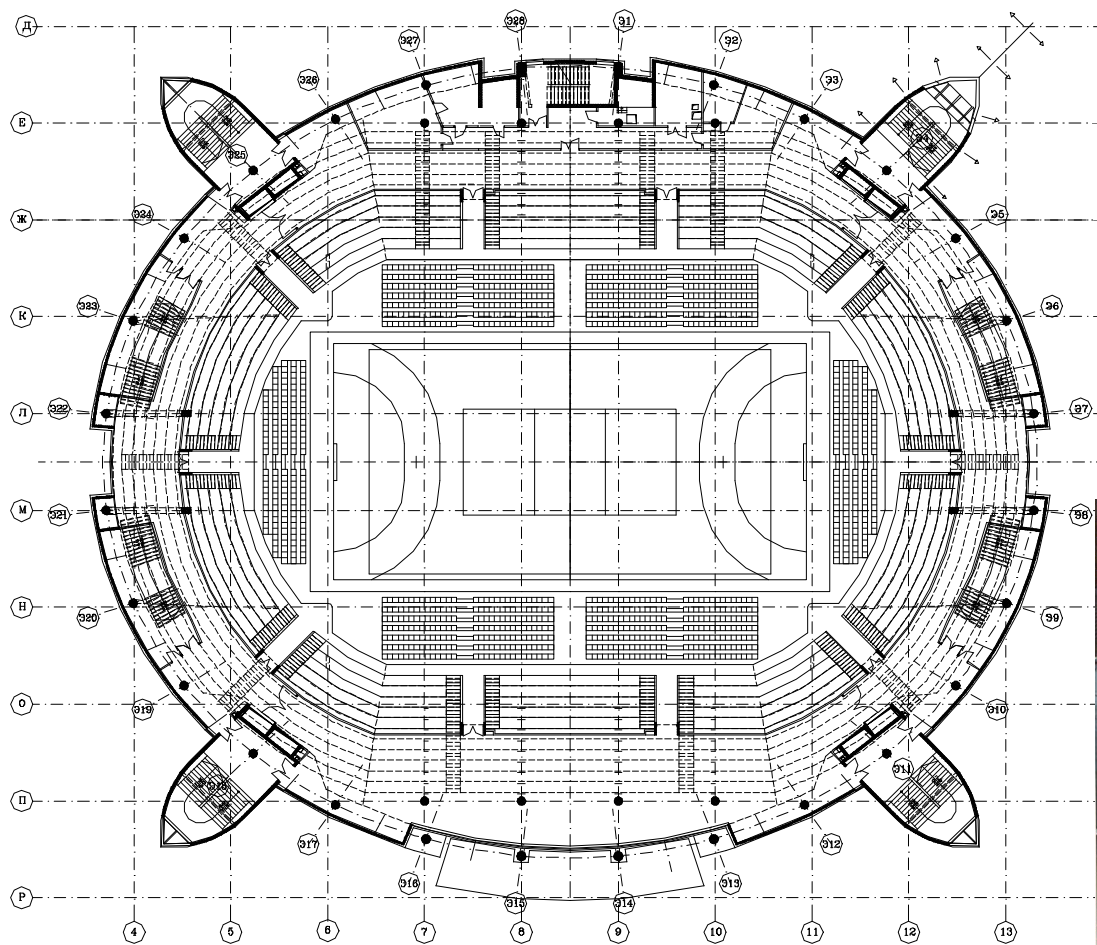


TLOCRT



SMAGRA – projekt konstrukcije, 2002. g.
APZ STARK – arhitektura

Dvorana "URALOČKA" u Ekaterinburgu u Rusiji

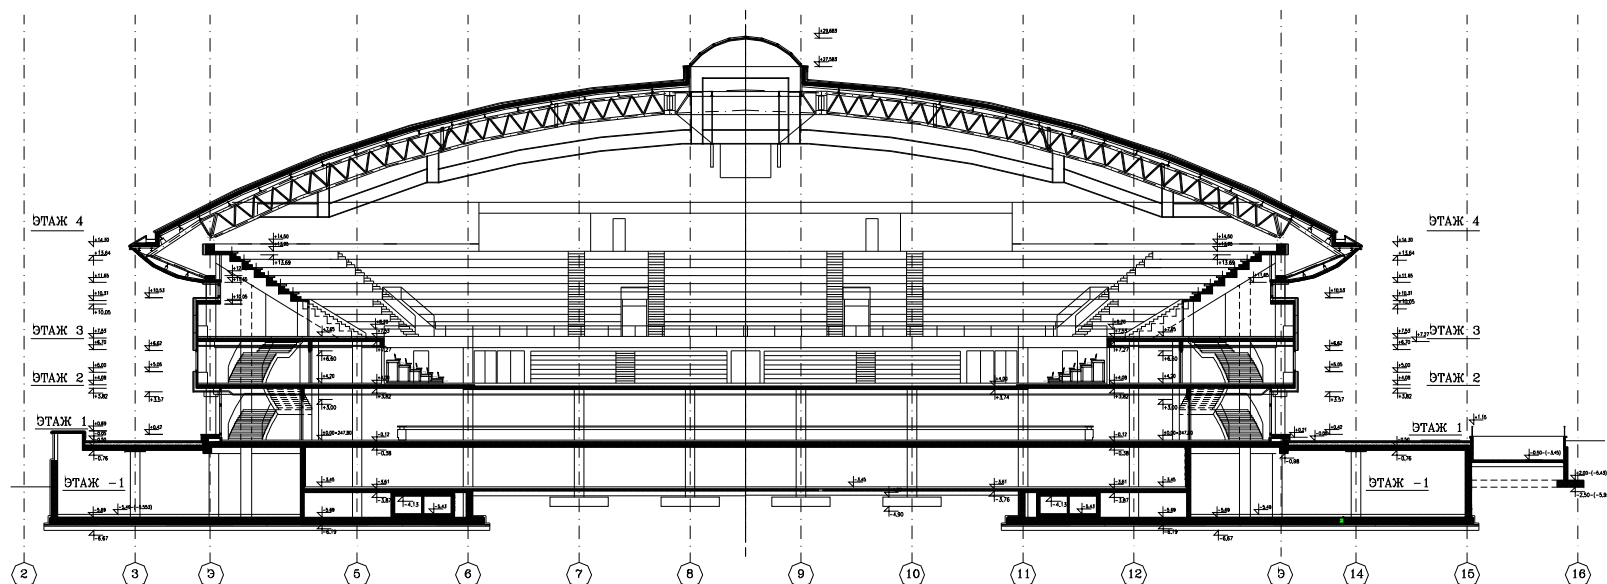

UZDUŽNI PRESJEK



SMAGRA – projekt konstrukcije, 2001. g.
APZ STARK – arhitektura